


SOVEREIGN FIBERGLASS
600 SERIES DOOR
WITH FIXED LITE

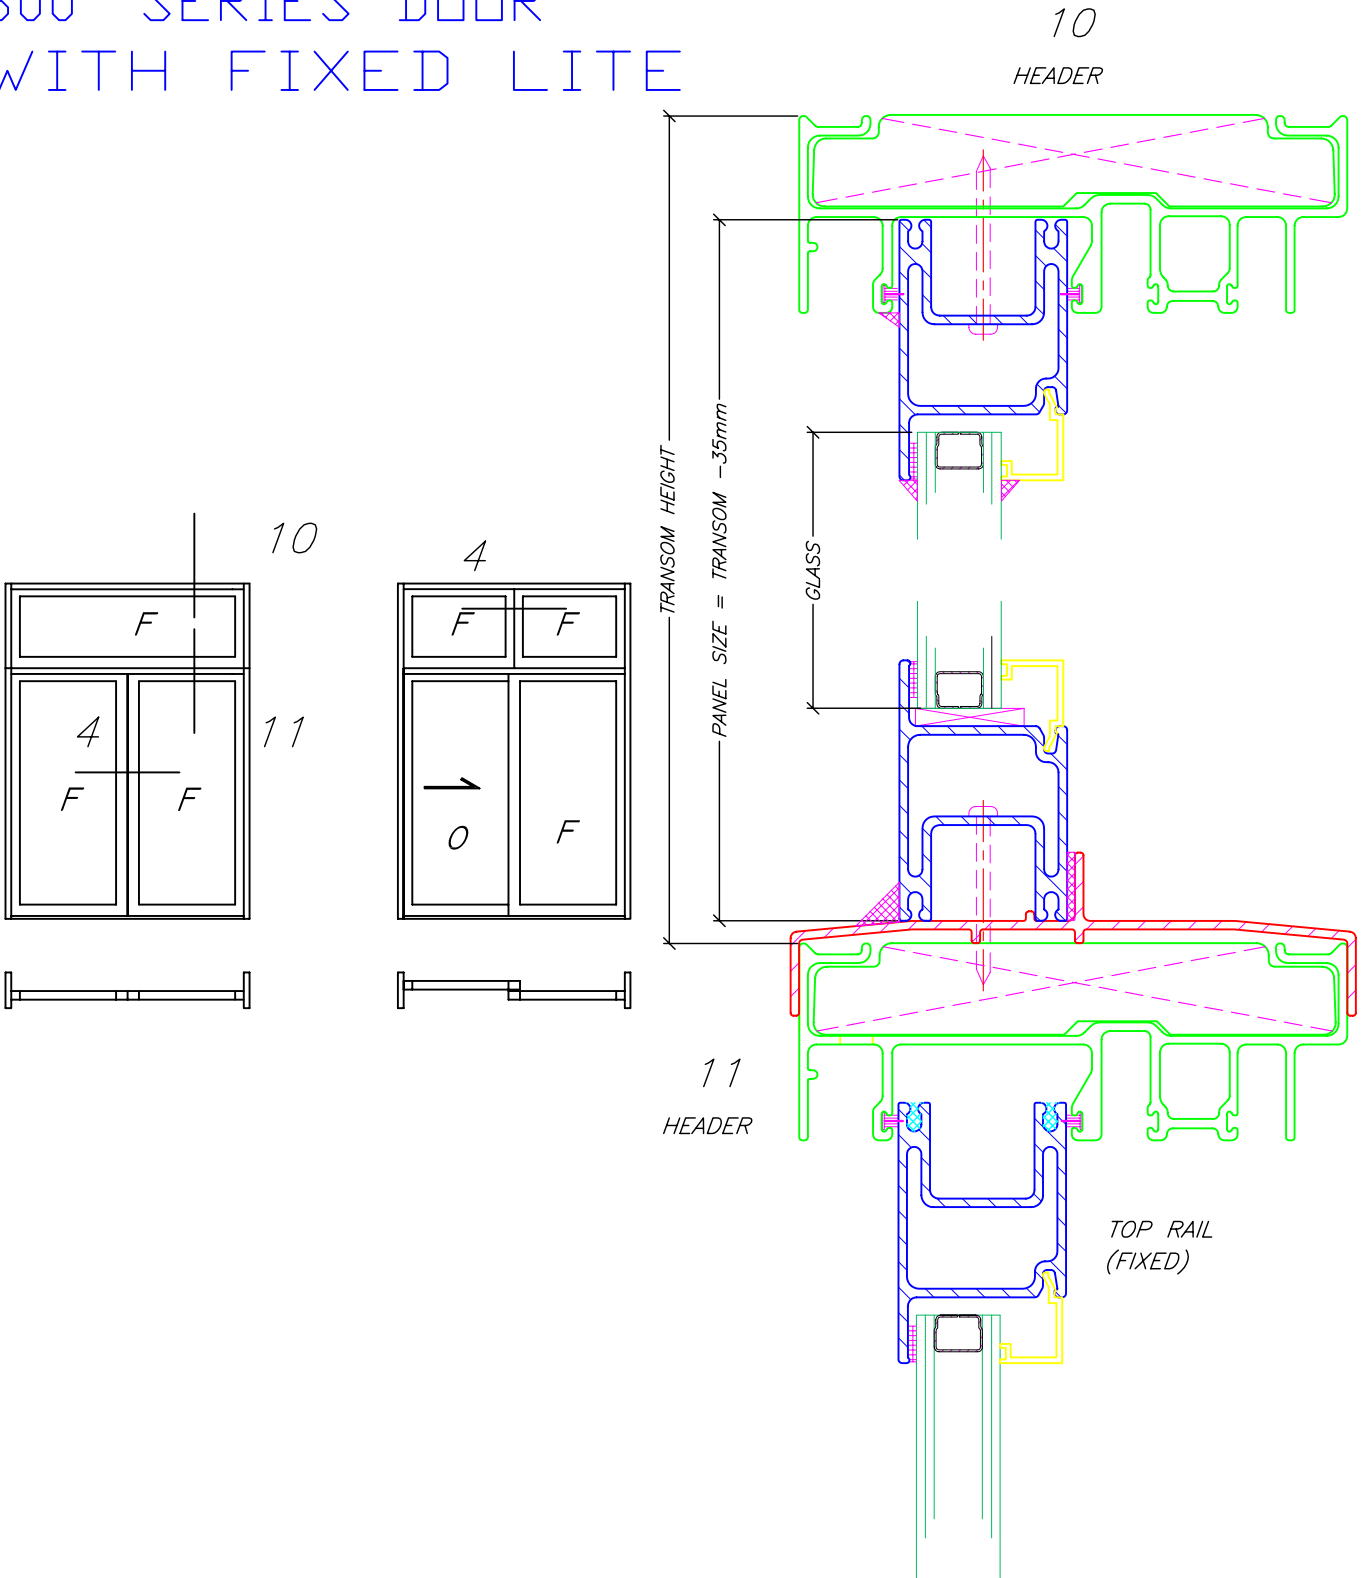

VERTICAL CROSS SECTION